





(CB RR A)


PRINT DATE: 11 April 2014

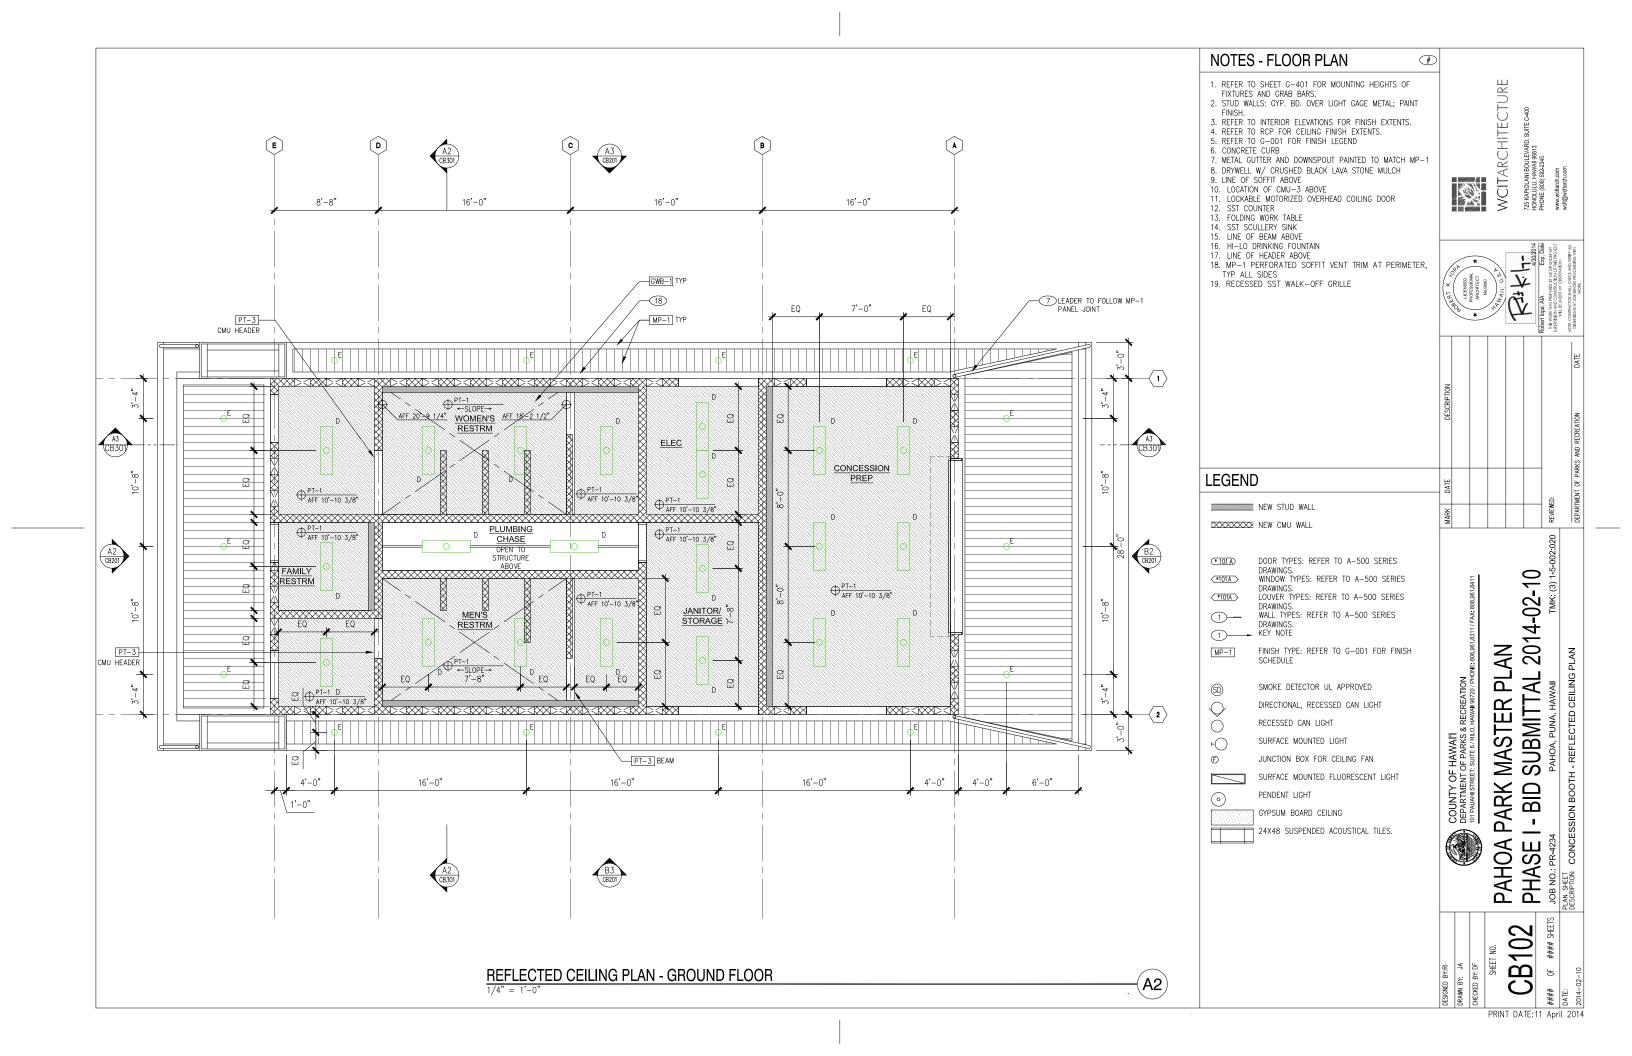

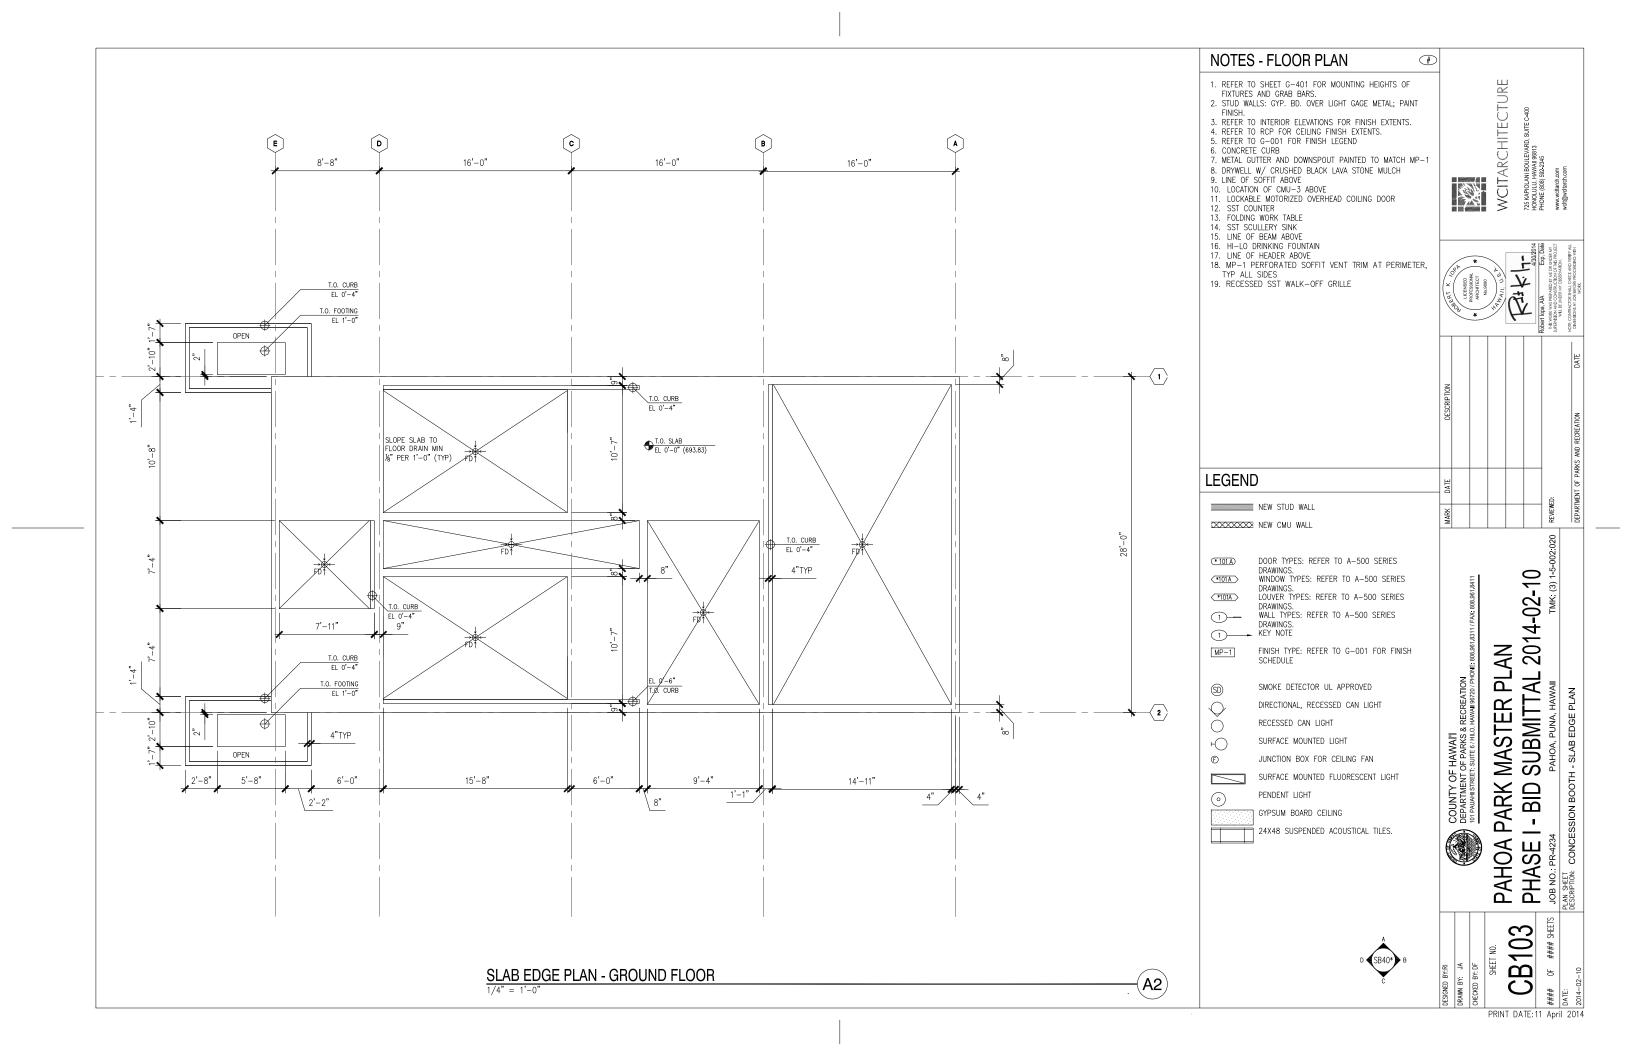

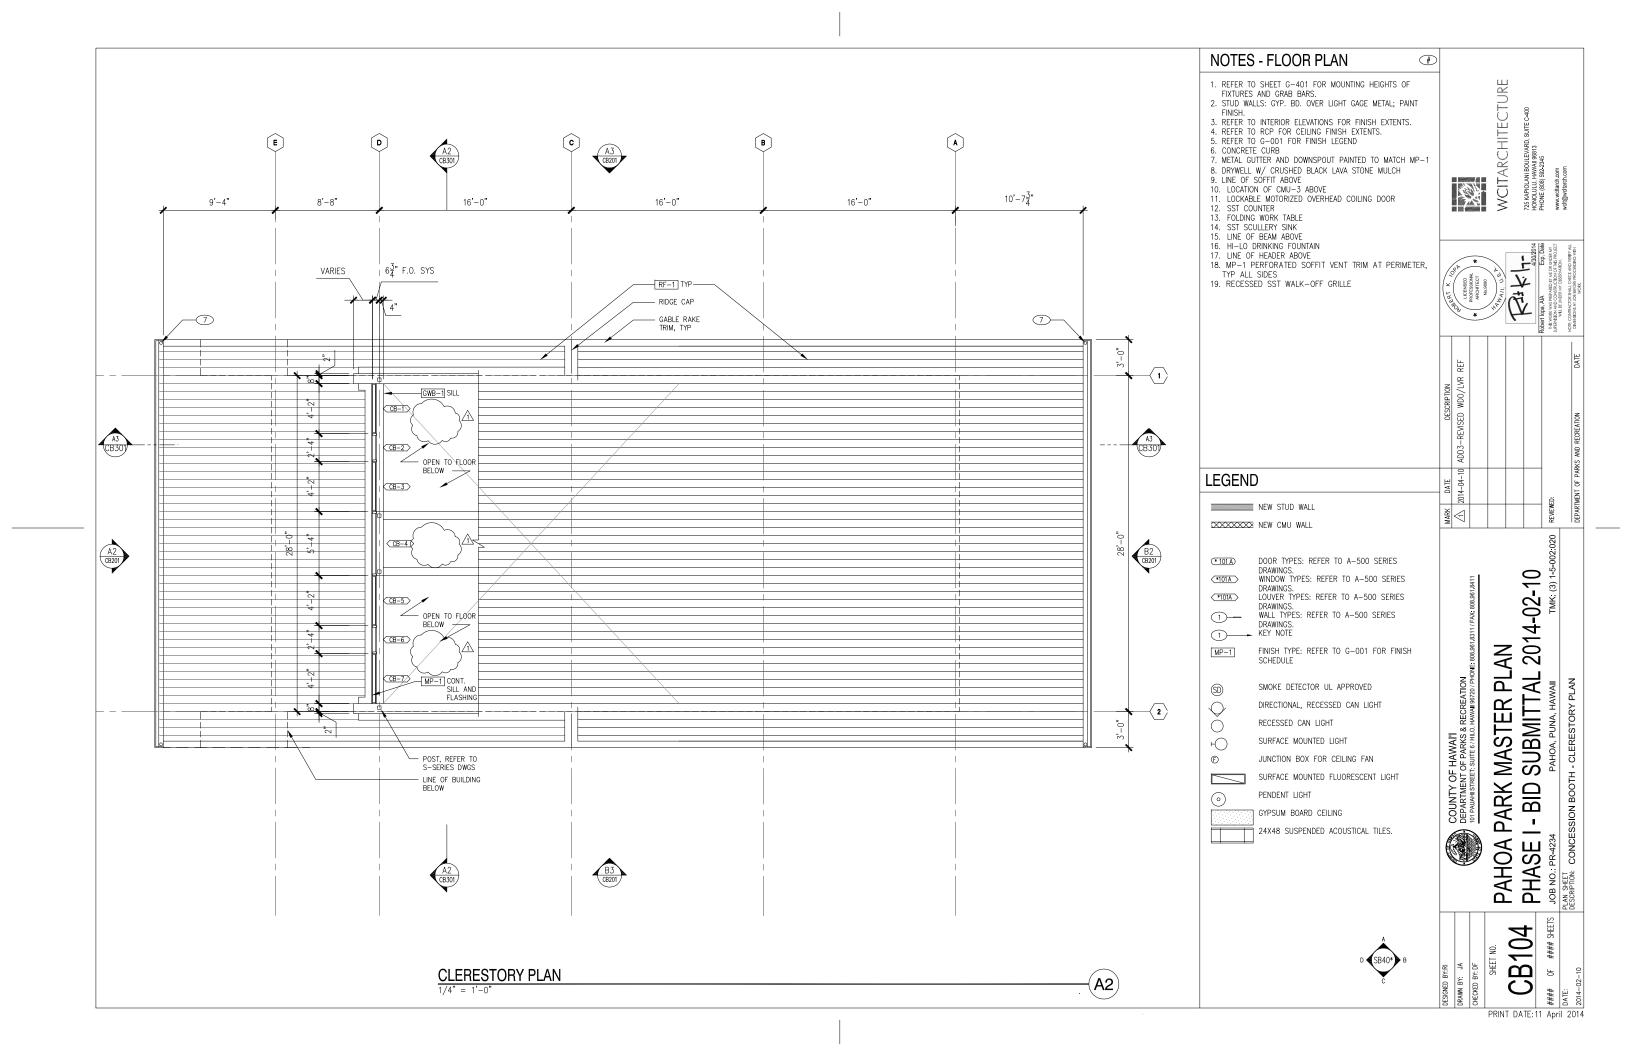

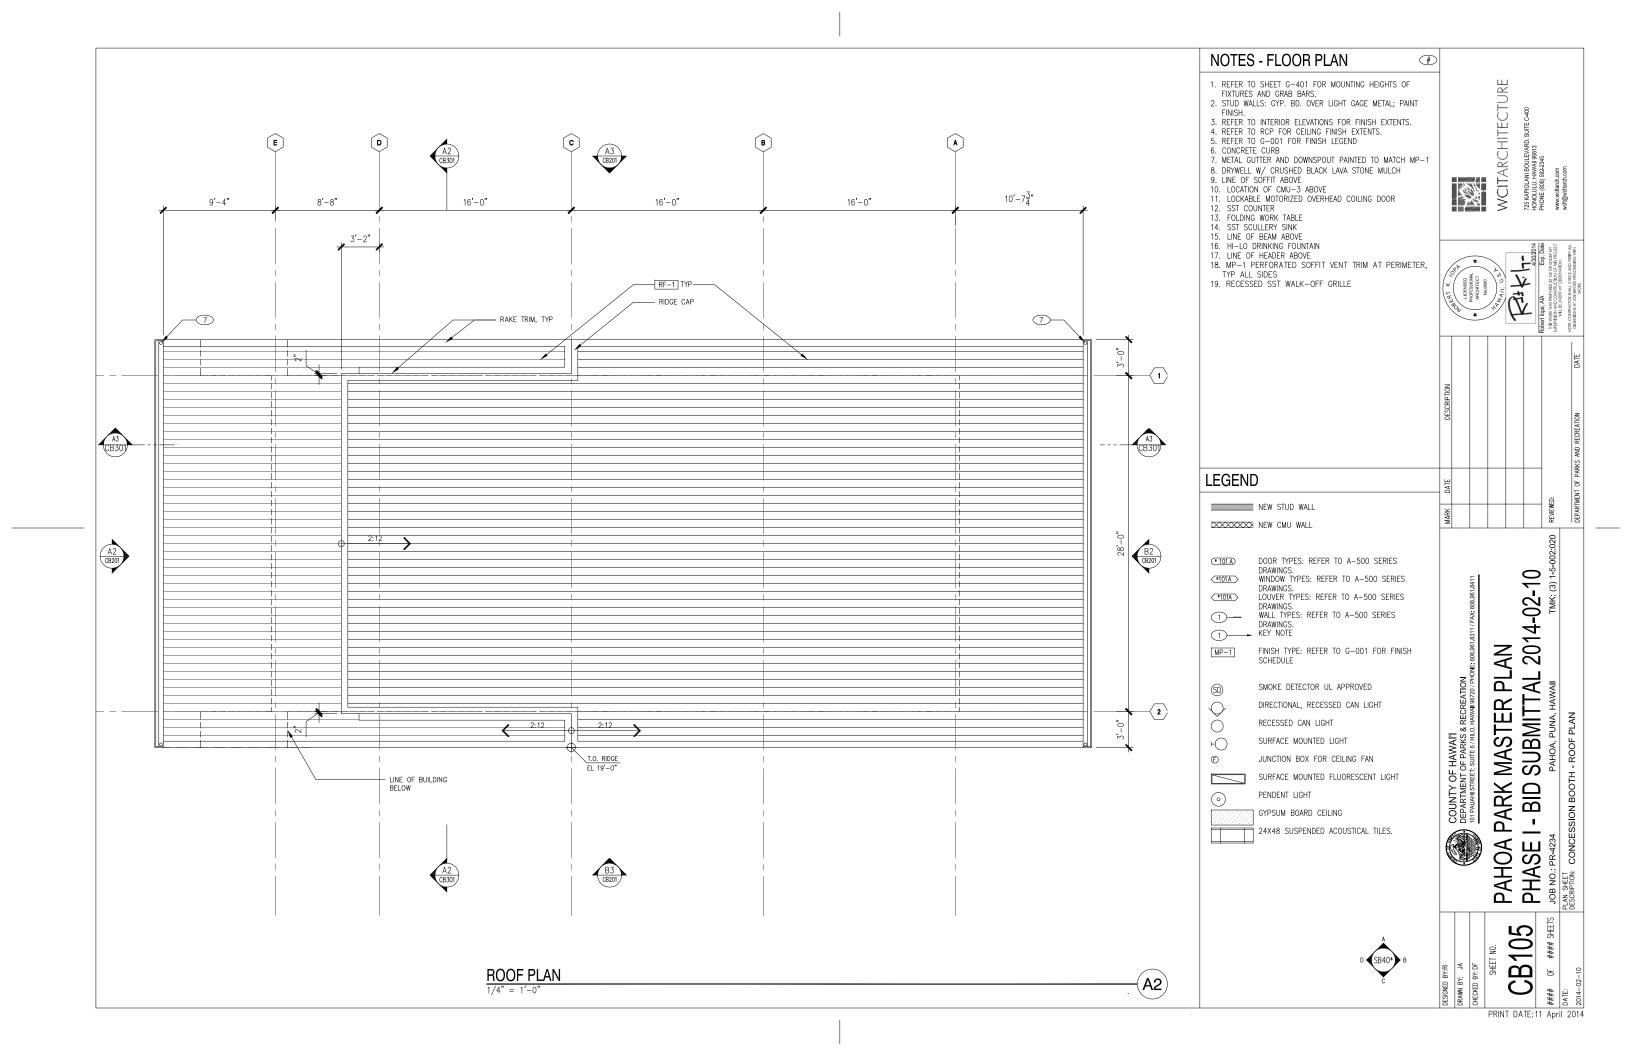

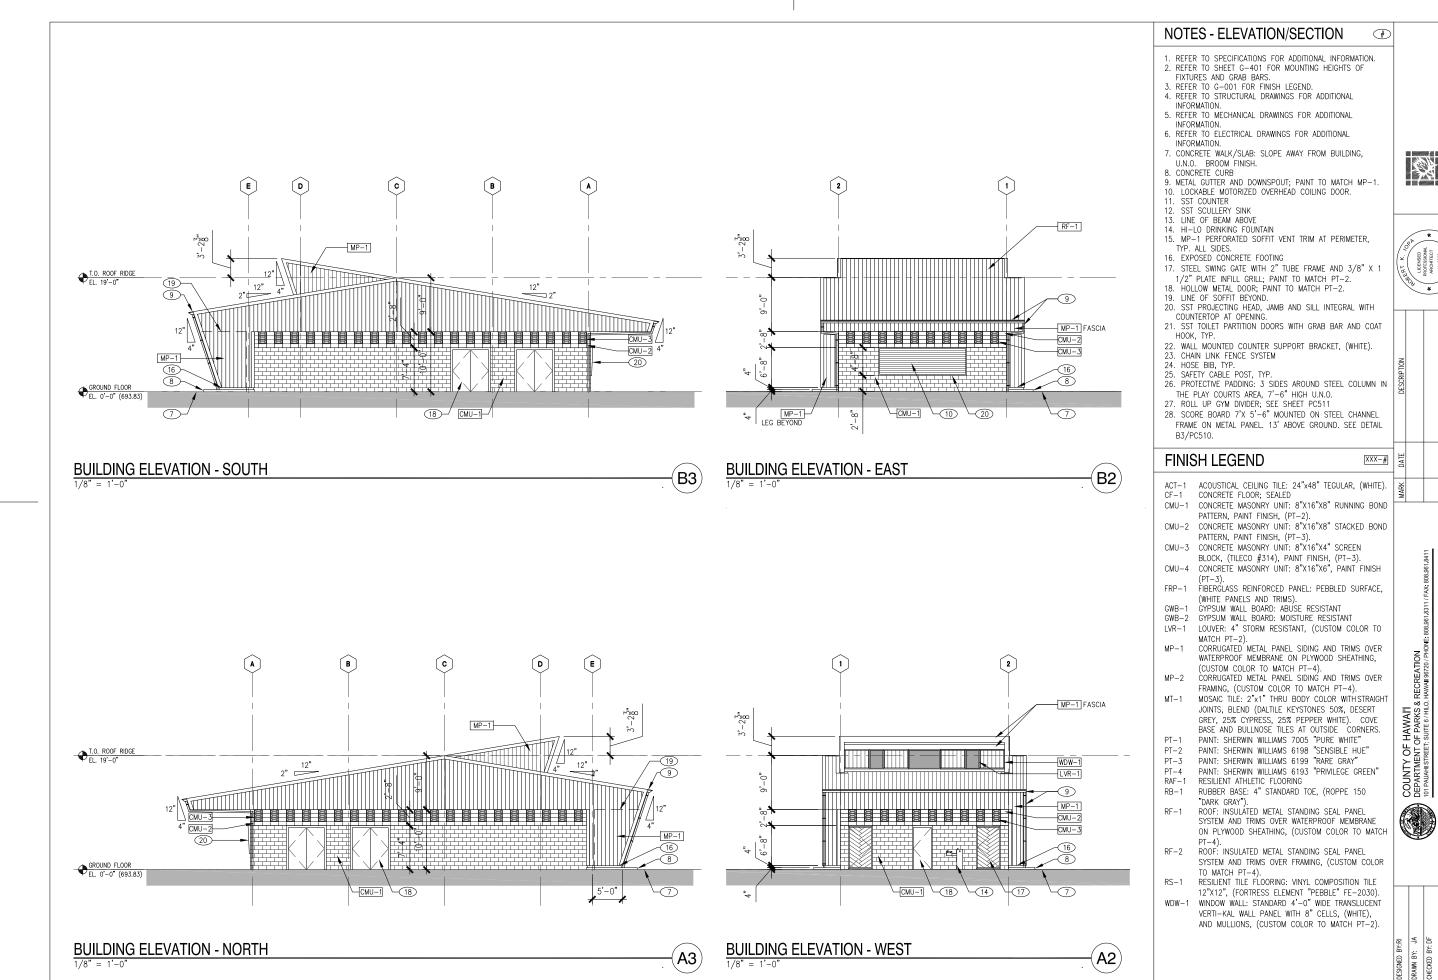

PRINT DATE: 11 April 2014

90

WCITARCHITECTURE

交交

2014-02-10

SUBMITTAL

A

굽

STER

 \mathbb{X}


PARK I - BID

PAHOA | PHASE |

20

 $\mathbf{\Omega}$

(3)

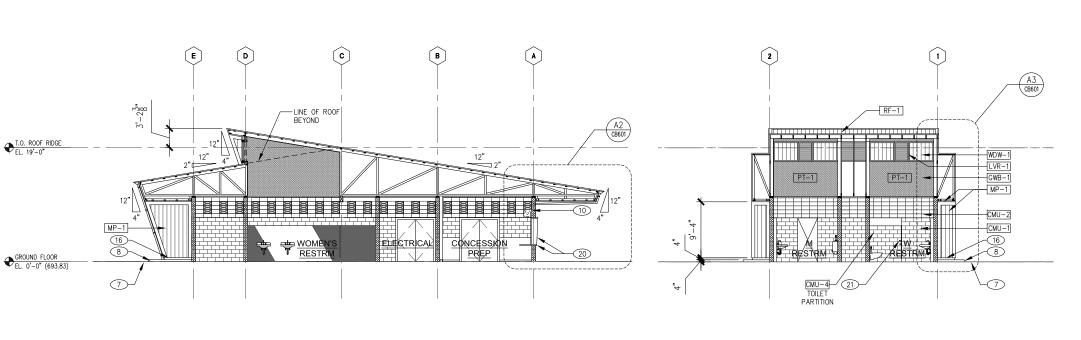

A3

BUILDING SECTION - LONGITUDINAL LOOKING NORTH

BUILDING SECTION - TRANSVERSE LOOKING WEST 1/8" = 1'-0'

(A2)

PT-3

PT-4

RB-1

1. REFER TO SPECIFICATIONS FOR ADDITIONAL INFORMATION. WCITARCHITECTURE REFER TO SHEET G-401 FOR MOUNTING HEIGHTS OF FIXTURES AND GRAB BARS. 3. REFER TO G-001 FOR FINISH LEGEND. 4. REFER TO STRUCTURAL DRAWINGS FOR ADDITIONAL INFORMATION. 5. REFER TO MECHANICAL DRAWINGS FOR ADDITIONAL INFORMATION. 6. REFER TO ELECTRICAL DRAWINGS FOR ADDITIONAL INFORMATION. 7. CONCRETE WALK/SLAB: SLOPE AWAY FROM BUILDING, U.N.O. BROOM FINISH. 8 CONCRETE CURB 9. METAL GUTTER AND DOWNSPOUT; PAINT TO MATCH MP-1. 10. LOCKABLE MOTORIZED OVERHEAD COILING DOOR. 11 SST COUNTER 12. SST SCULLERY SINK 13. LINE OF BEAM ABOVE 14. HI-LO DRINKING FOUNTAIN 15. MP-1 PERFORATED SOFFIT VENT TRIM AT PERIMETER, 16. EXPOSED CONCRETE FOOTING 17. STEEL SWING GATE WITH 2" TUBE FRAME AND 3/8" X 1 1/2" PLATE INFILL GRILL; PAINT TO MATCH PT-2.

18. HOLLOW METAL DOOR; PAINT TO MATCH PT-2. 19. LINE OF SOFFIT BEYOND. 20. SST PROJECTING HEAD, JAMB AND SILL INTEGRAL WITH COUNTERTOP AT OPENING. 21. SST TOILET PARTITION DOORS WITH GRAB BAR AND COAT HOOK, TYP. 22. WALL MOUNTED COUNTER SUPPORT BRACKET, (WHITE).
23. CHAIN LINK FENCE SYSTEM 24. HOSE BIB, TYP. 25. SAFETY CABLE POST, TYP. 26. PROTECTIVE PADDING: 3 SIDES AROUND STEEL COLUMN IN THE PLAY COURTS AREA, 7'-6" HIGH U.N.O. 27. ROLL UP GYM DIVIDER; SEE SHEET PC511 28. SCORE BOARD 7'X 5'-6" MOUNTED ON STEEL CHANNEL FRAME ON METAL PANEL. 13' ABOVE GROUND. SEE DETAIL **FINISH LEGEND** XXX-# ACT-1 ACOUSTICAL CEILING TILE: 24"x48" TEGULAR, (WHITE). CONCRETE FLOOR; SEALED CMU-1 CONCRETE MASONRY UNIT: 8"X16"X8" RUNNING BOND PATTERN, PAINT FINISH, (PT-2) CMU-2 CONCRETE MASONRY UNIT: 8"X16"X8" STACKED BOND PATTERN, PAINT FINISH, (PT-3). CMU-3 CONCRETE MASONRY UNIT: 8"X16"X4" SCREEN 2014-02-10 BLOCK, (TILECO #314), PAINT FINISH, (PT-3). (3) CMU-4 CONCRETE MASONRY UNIT: 8"X16"X6", PAINT FINISH FIBERGLASS REINFORCED PANEL: PEBBLED SURFACE, (WHITE PANELS AND TRIMS). GYPSUM WALL BOARD: ABUSE RESISTANT GYPSUM WALL BOARD: MOISTURE RESISTANT ¥. LOUVER: 4" STORM RESISTANT, (CUSTOM COLOR TO MATCH PT-2). CORRUGATED METAL PANEL SIDING AND TRIMS OVER WATERPROOF MEMBRANE ON PLYWOOD SHEATHING, Д SUBMITTAL ESSION BOOTH - BUILDING SECTIONS (CUSTOM COLOR TO MATCH PT-4). STER CORRUGATED METAL PANEL SIDING AND TRIMS OVER FRAMING, (CUSTOM COLOR TO MATCH PT-4). MOSAIC TILE: 2"x1" THRU BODY COLOR WITH STRAIGHT JOINTS, BLEND (DALTILE KEYSTONES 50%, DESERT GREY, 25% CYPRESS, 25% PEPPER WHITE). COVE \mathbb{X} BASE AND BULLNOSE TILES AT OUTSIDE CORNERS. PAINT: SHERWIN WILLIAMS 7005 "PURE WHITE" 농 PAINT: SHERWIN WILLIAMS 6198 "SENSIBLE HUE" **PARK** BB PAINT: SHERWIN WILLIAMS 6199 "RARE GRAY" COUNTY PAINT: SHERWIN WILLIAMS 6193 "PRIVILEGE GREEN" RESILIENT ATHLETIC FLOORING RUBBER BASE: 4" STANDARD TOE, (ROPPE 150 1 "DARK GRAY"). ROOF: INSULATED METAL STANDING SEAL PANEL PAHOA | PHASE | SYSTEM AND TRIMS OVER WATERPROOF MEMBRANE ON PLYWOOD SHEATHING, (CUSTOM COLOR TO MATCH ROOF: INSULATED METAL STANDING SEAL PANEL SYSTEM AND TRIMS OVER FRAMING, (CUSTOM COLOR TO MATCH PT-4). RESILIENT TILE FLOORING: VINYL COMPOSITION TILE 12"X12", (FORTRESS ELEMENT "PEBBLE" FE-2030). WDW-1 WINDOW WALL: STANDARD 4'-0" WIDE TRANSLUCENT VERTI-KAL WALL PANEL WITH 8" CELLS, (WHITE), 30 AND MULLIONS, (CUSTOM COLOR TO MATCH PT-2). $\mathbf{\omega}$ 90

#

NOTES - ELEVATION/SECTION

PRINT DATE: 11 April 2014

